


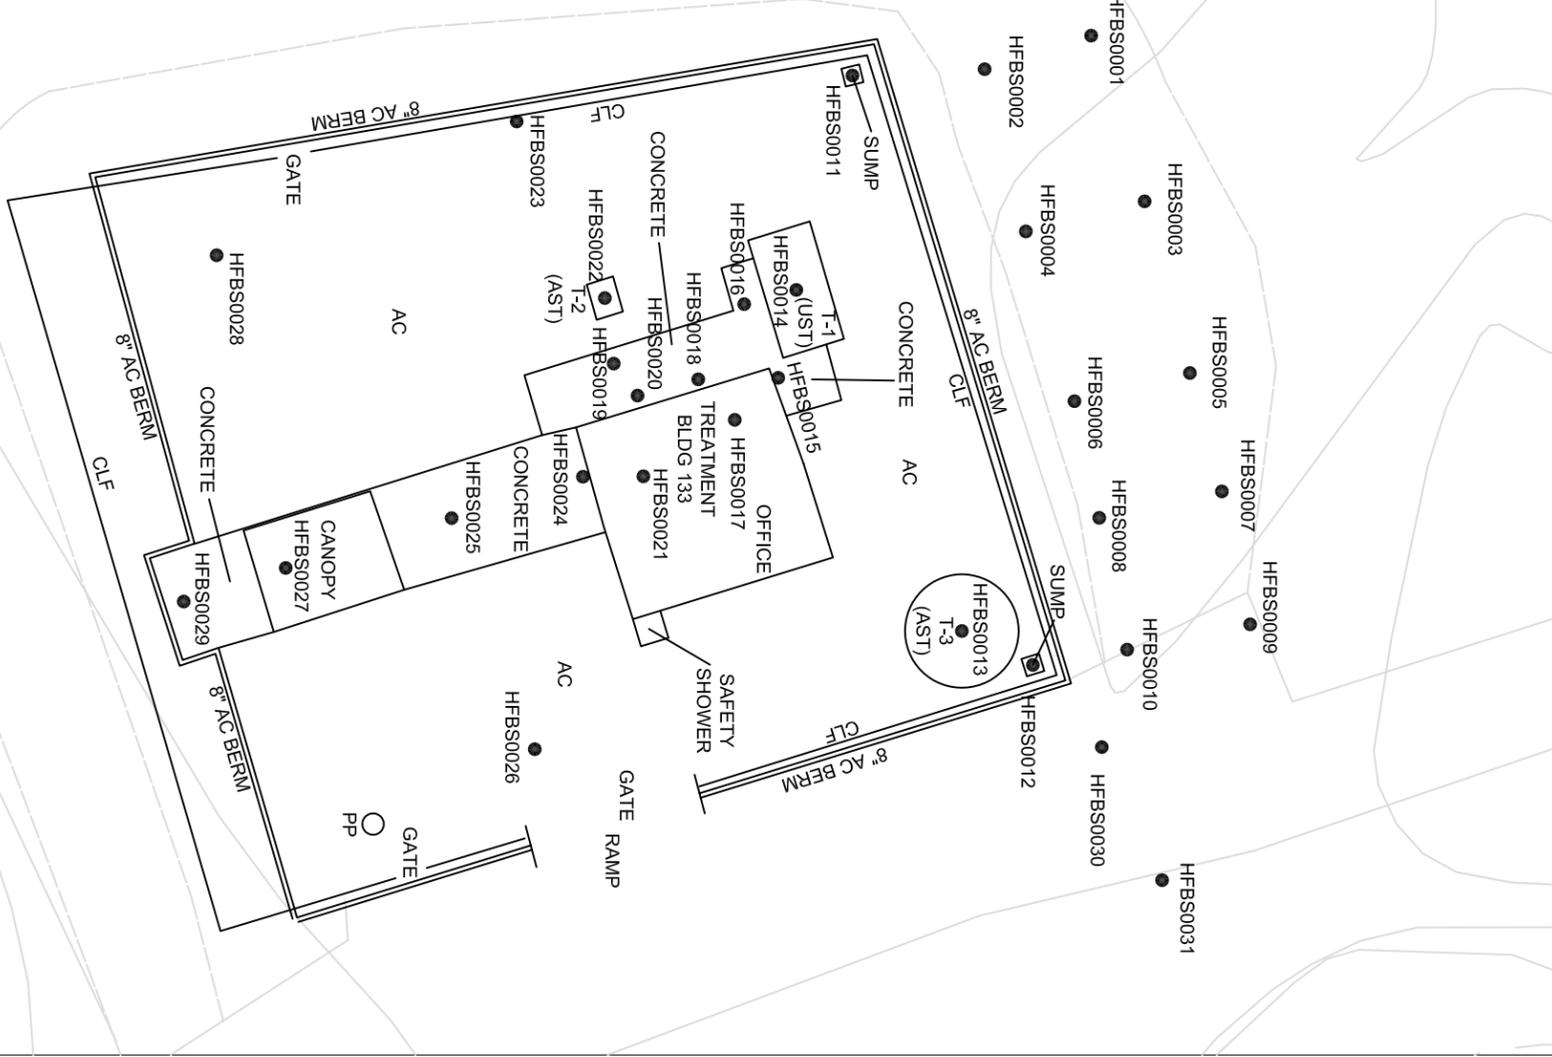

**SITE PLAN**  
SCALE 1"=20'




Field survey performed on 2-14-2007  
Date 2/20/2007  
Job No. 5283-1-1878

**SAGE** Consultants, Inc.  
1978 Ventura Blvd., Camarillo, CA 93010-2947  
Tel: (805) 486-1100 Fax: (805) 486-1101  
www.sageconsultants.com

**BUILDING 133**  
**SITE MAP**  
**BOEING**  
**SANTA SUSANA FIELD LABORATORY**



**SITE PLAN**  
SCALE 1"=40'

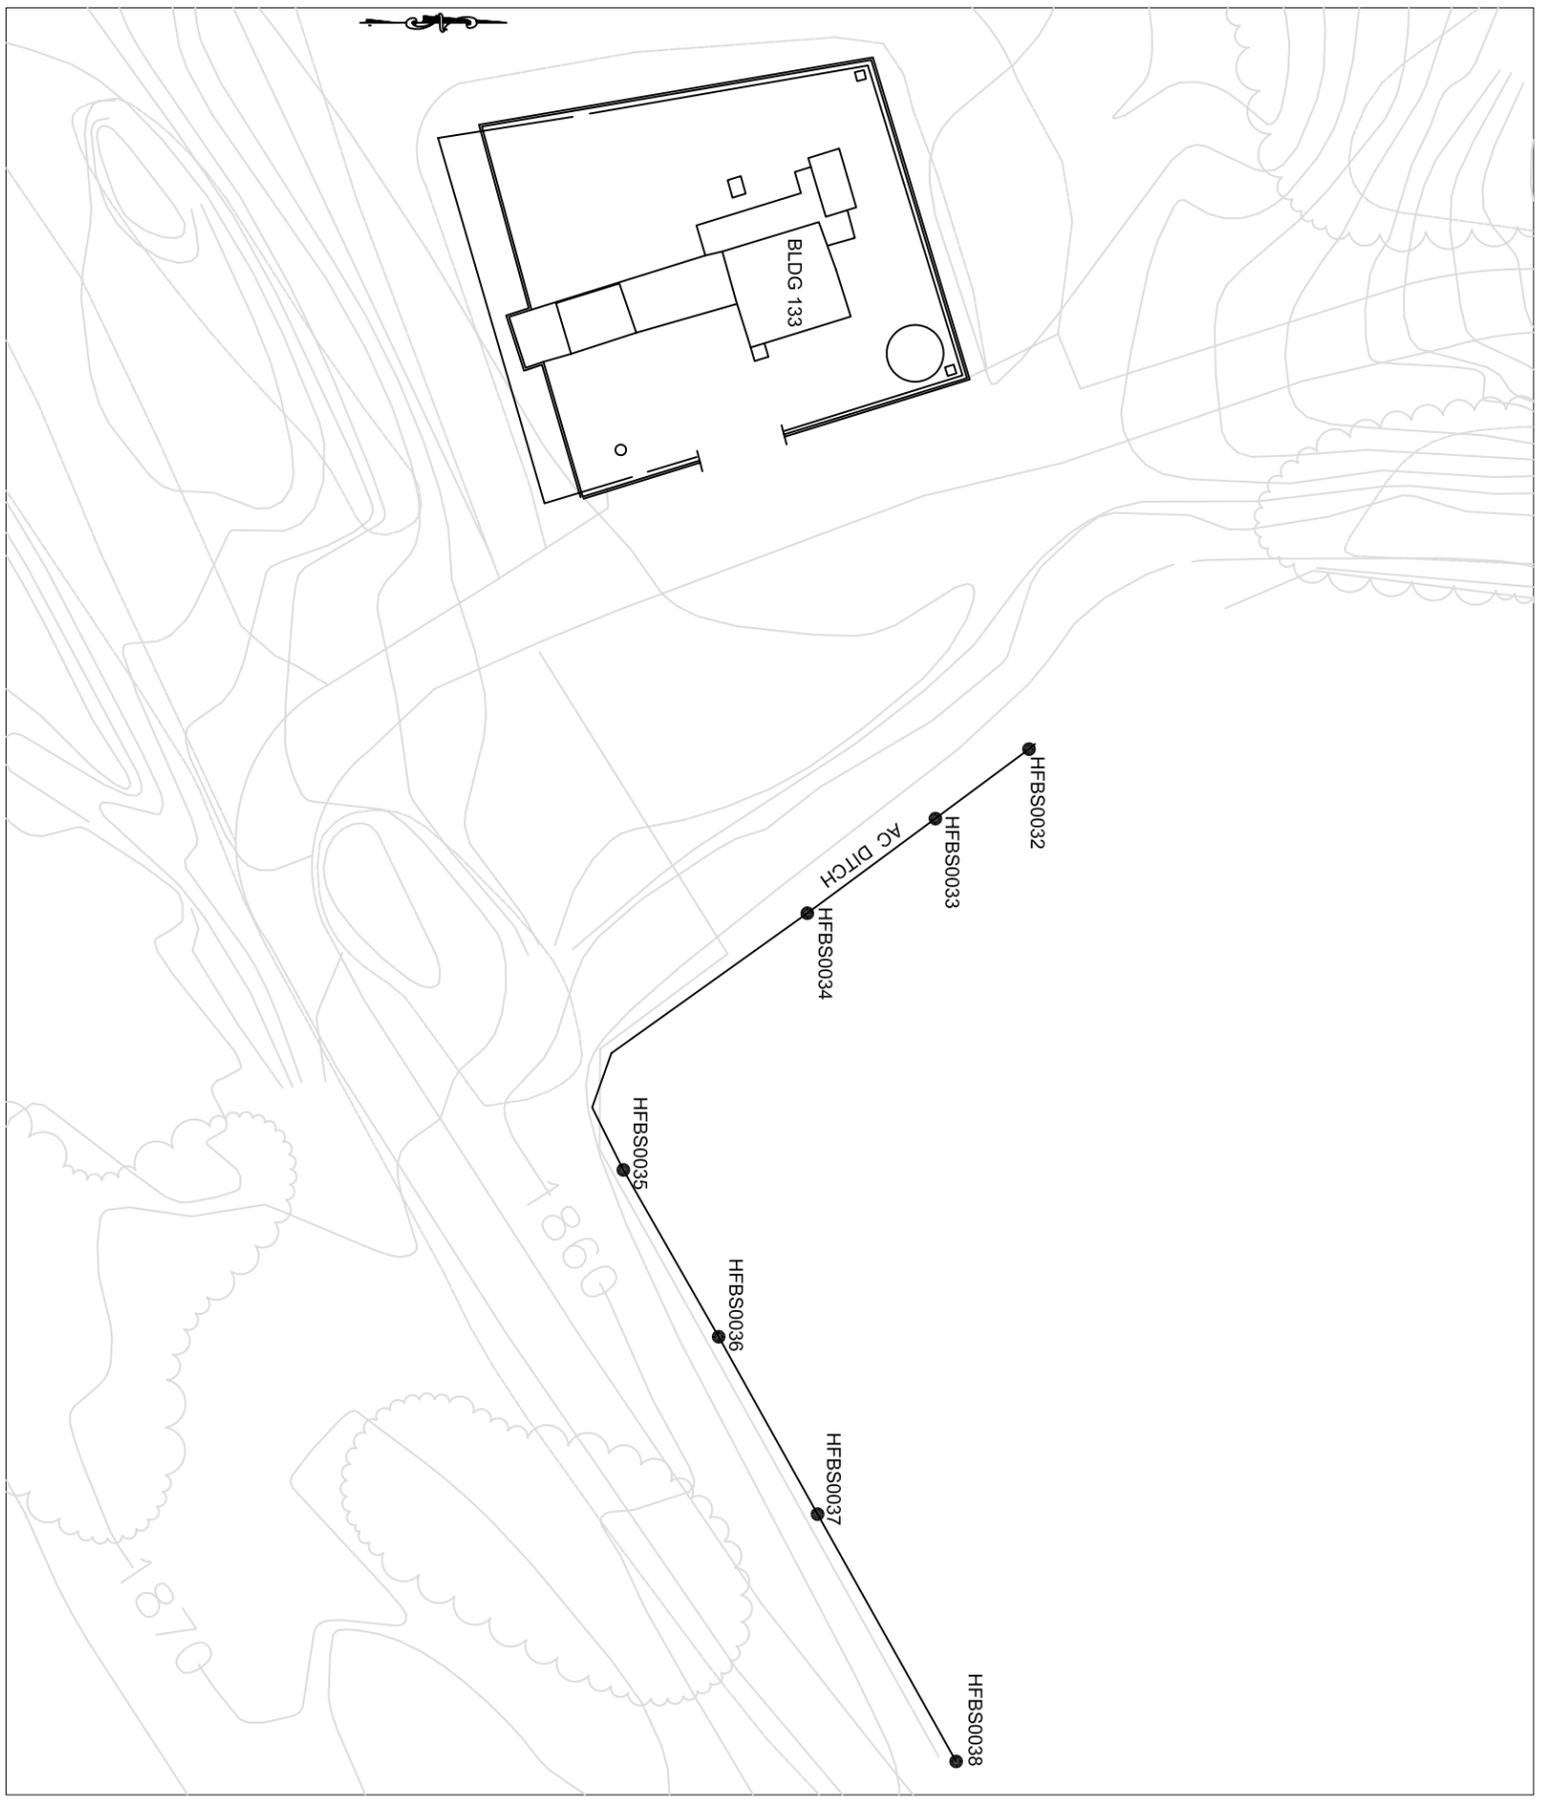

The Purpose of this map is to show Sample Locations in the Building 133 Area.

**LEGEND**  
 ● HFBSS0022 Sample Point  
 — Back Ground Topo Per R1  
 AC Asphalt  
 BLDG Building  
 CLF Chain Link Fence  
 DG Down Guy  
 PP Power Pole

**Note:** Sample points surveyed at paint mark set by MWH  
**Reference:**  
 R1: Santa Susana field laboratory sheets 9 of 30 by Azimuth Boundary Specialists Dated 10-8-92.