


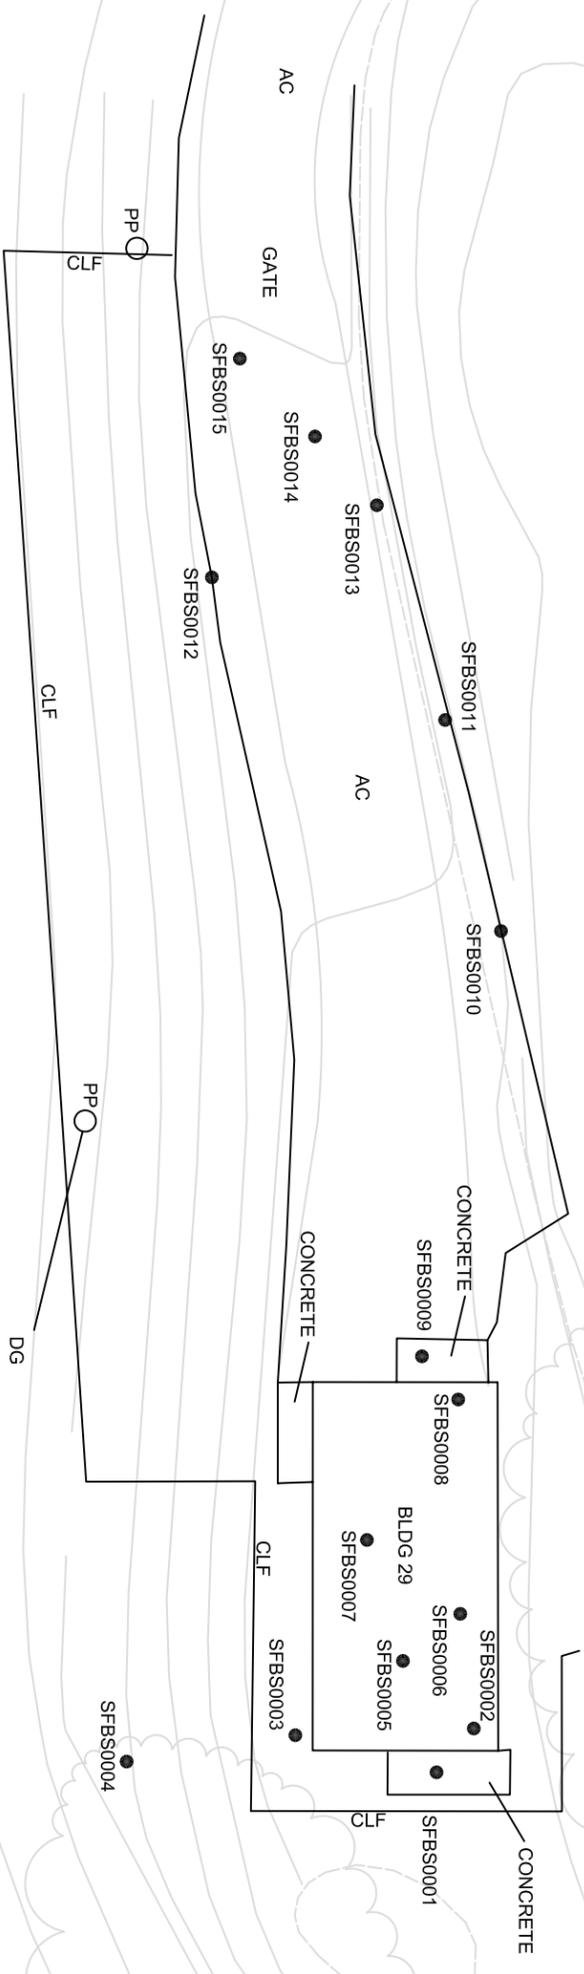

LEGEND

- SFBS0015 ● Sample Point
- Back Ground Topo Per R1
- AC Asphalt
- BLDG Building
- CLF Chain Link Fence
- DG Down Guy
- PP Power Pole



Field survey performed on 2-14-2007

Date: 2/20/2007
 Job No.: 528-A-1878

SAGE Consultants, Inc.
 1377 WILSON AVENUE, SUITE 100, CARLSBAD, CA 92008
 761-939-1100 FAX: 761-939-1101
 www.sageconsultants.com

Surveyors: Application Developer • GIS Database • Engineers
 1978 VENTURE BLVD., CARLSBAD, CA 92008 • 761-939-1100
 1978 VENTURE BLVD., CARLSBAD, CA 92008 • 761-939-1101
 www.sageconsultants.com

**BUILDING 29
 SITE MAP
 BOEING
 SANTA SUSANA FIELD LABORATORY**

**SITE PLAN
 SCALE 1"=20'**

The Purpose of this map is to show Sample Locations in the Building 29 Area.
 Note: Sample points surveyed at paint mark set by MWH
 Reference: R1: Santa Susana field laboratory sheets 8 of 30 by Azimuth Boundary Specialists Dated 10-8-92.